


AREA STATEMENT: GROUND AND SHOP FLOOR			
S.NO	FLOOR NAME	SQ.FT	SQ.M
1.	GROUND FLOOR (RCC STRUCTURE)	5436.22	505.042
2.	SHOP FLOOR	22983.2	2135.21
3.	STAIRCASE (ALL THREE)	747	69.378
TOTAL:		29166.42	2709.65
TOTAL (ALL FLOOR WITHOUT STAIRCASE):		34933.21	3245.40

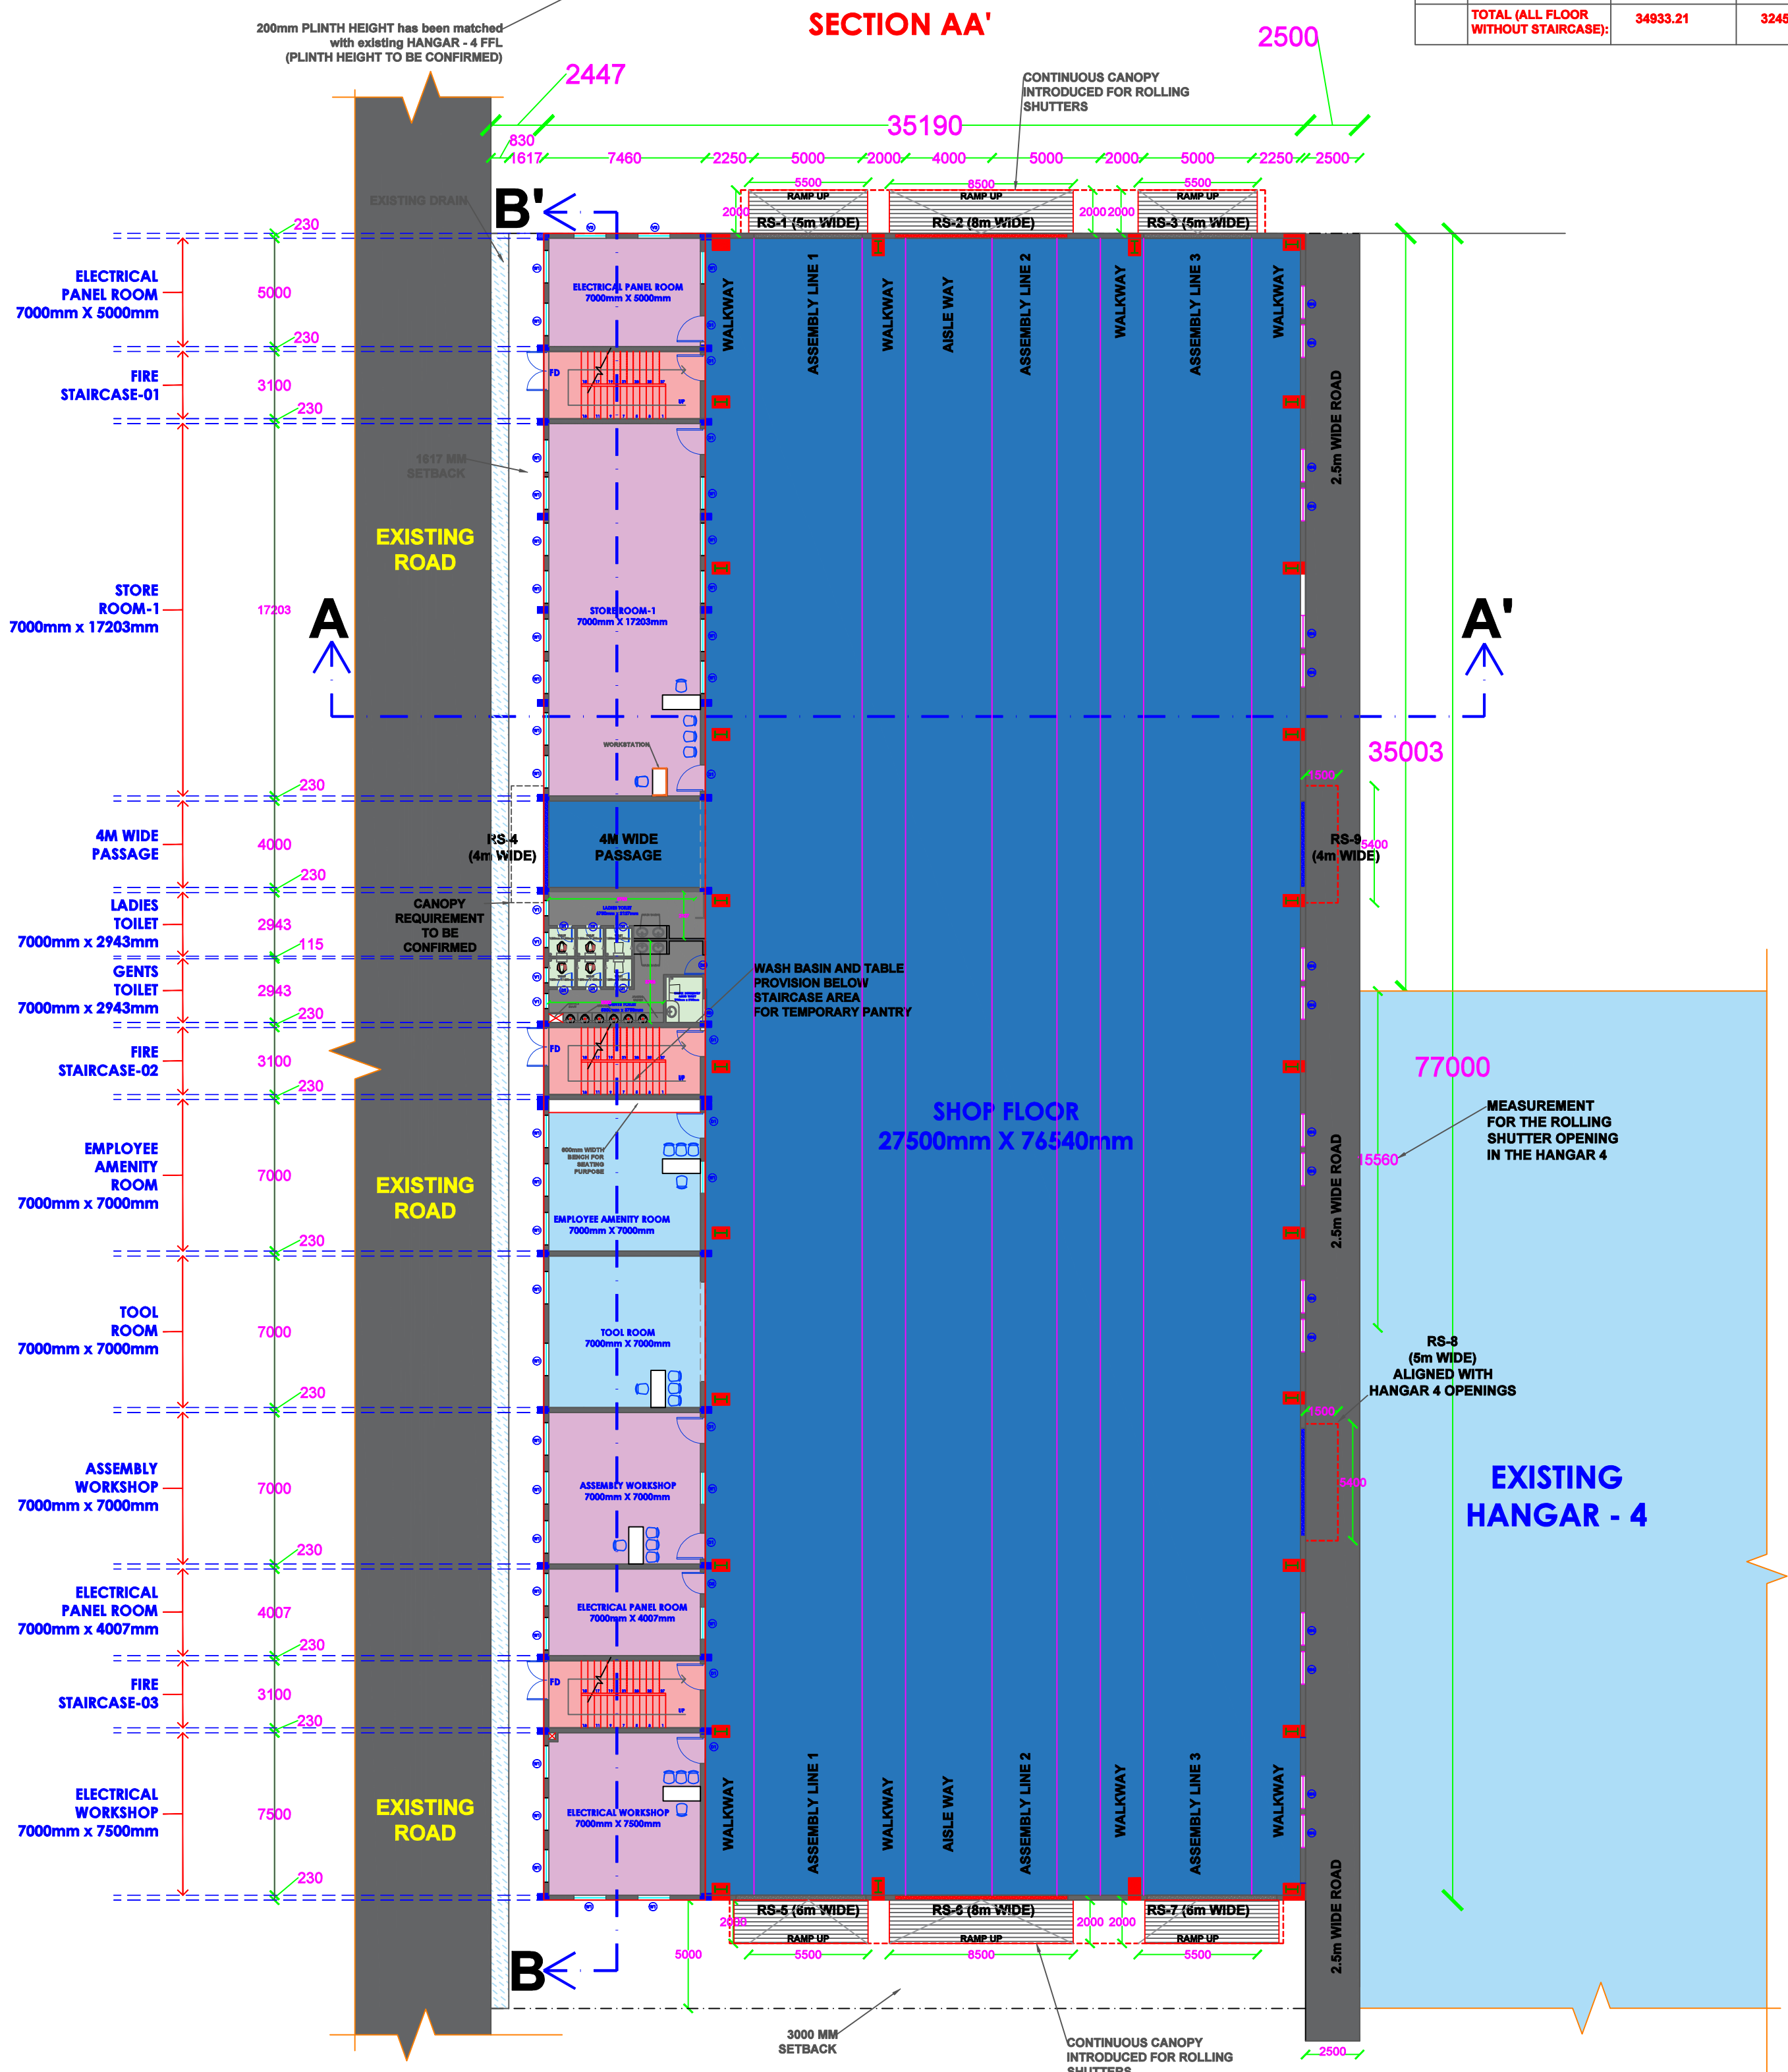



GROUND Floor Plan

Any discrepancy between the architectural and consultants dwg have to be brought to the Architect's notice for approval if not, it is contractor's responsibility. All dimensions are given in feet and inches. Do not scale drawings, follow only the dimensions mentioned. All dimensions to be checked at site. Do not use the drawing for any other purpose other than mentioned.

**SPECIFIC NOTES -**

All dimensions are in Meter


PROJECT TITLE- BEML	CLIENT-	CONSULTANCY-	ARCHITECTS-	DWG TITLE -	
HANGAR-5	BEML	 SG STRUCTURAL ENGINEERS ENGINEERS/ARCHITECTS 53, M.A. Palanisamy Street, K.K. Padur, Coimbatore-38 Ph: 0422-2450245, 2453323. Email: sgstruct@rediffmail.com www.sgstruct.in	Ar. ASHOK.G	DRAWN BY -	CHECKED BY -
				Ar. AAKASH KARTHICK V	Ar.Ashok
				DATE- 01.02.2024	SHEET -2/8

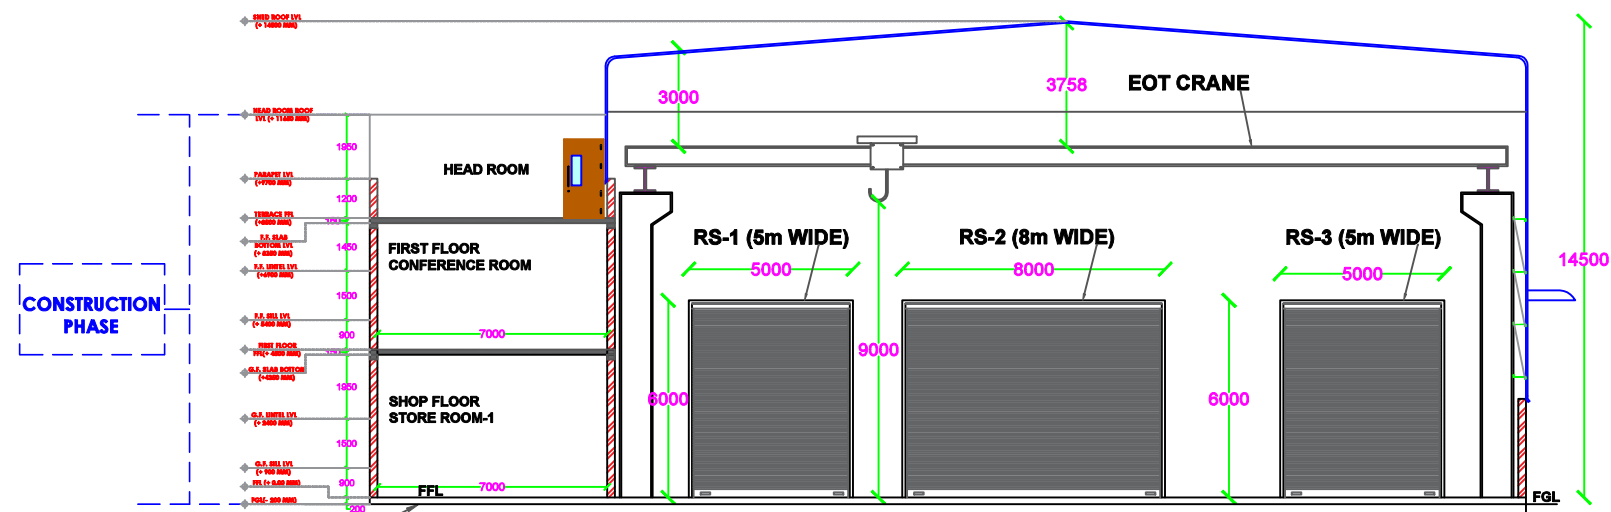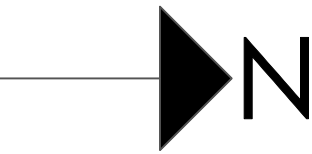

SECTION AA'

AREA STATEMENT: FIRST FLOOR

S.NO	FLOOR NAME	SQ.FT	SQ.M
1.	FIRST FLOOR (RCC STRUCTURE)	5436.22	505.042
2.	STAIRCASE (ALL THREE)	747	69.378
	TOTAL:	6183.22	574.74
	TOTAL (ALL FLOOR WITHOUT STAIRCASE):	34933.21	3245.40

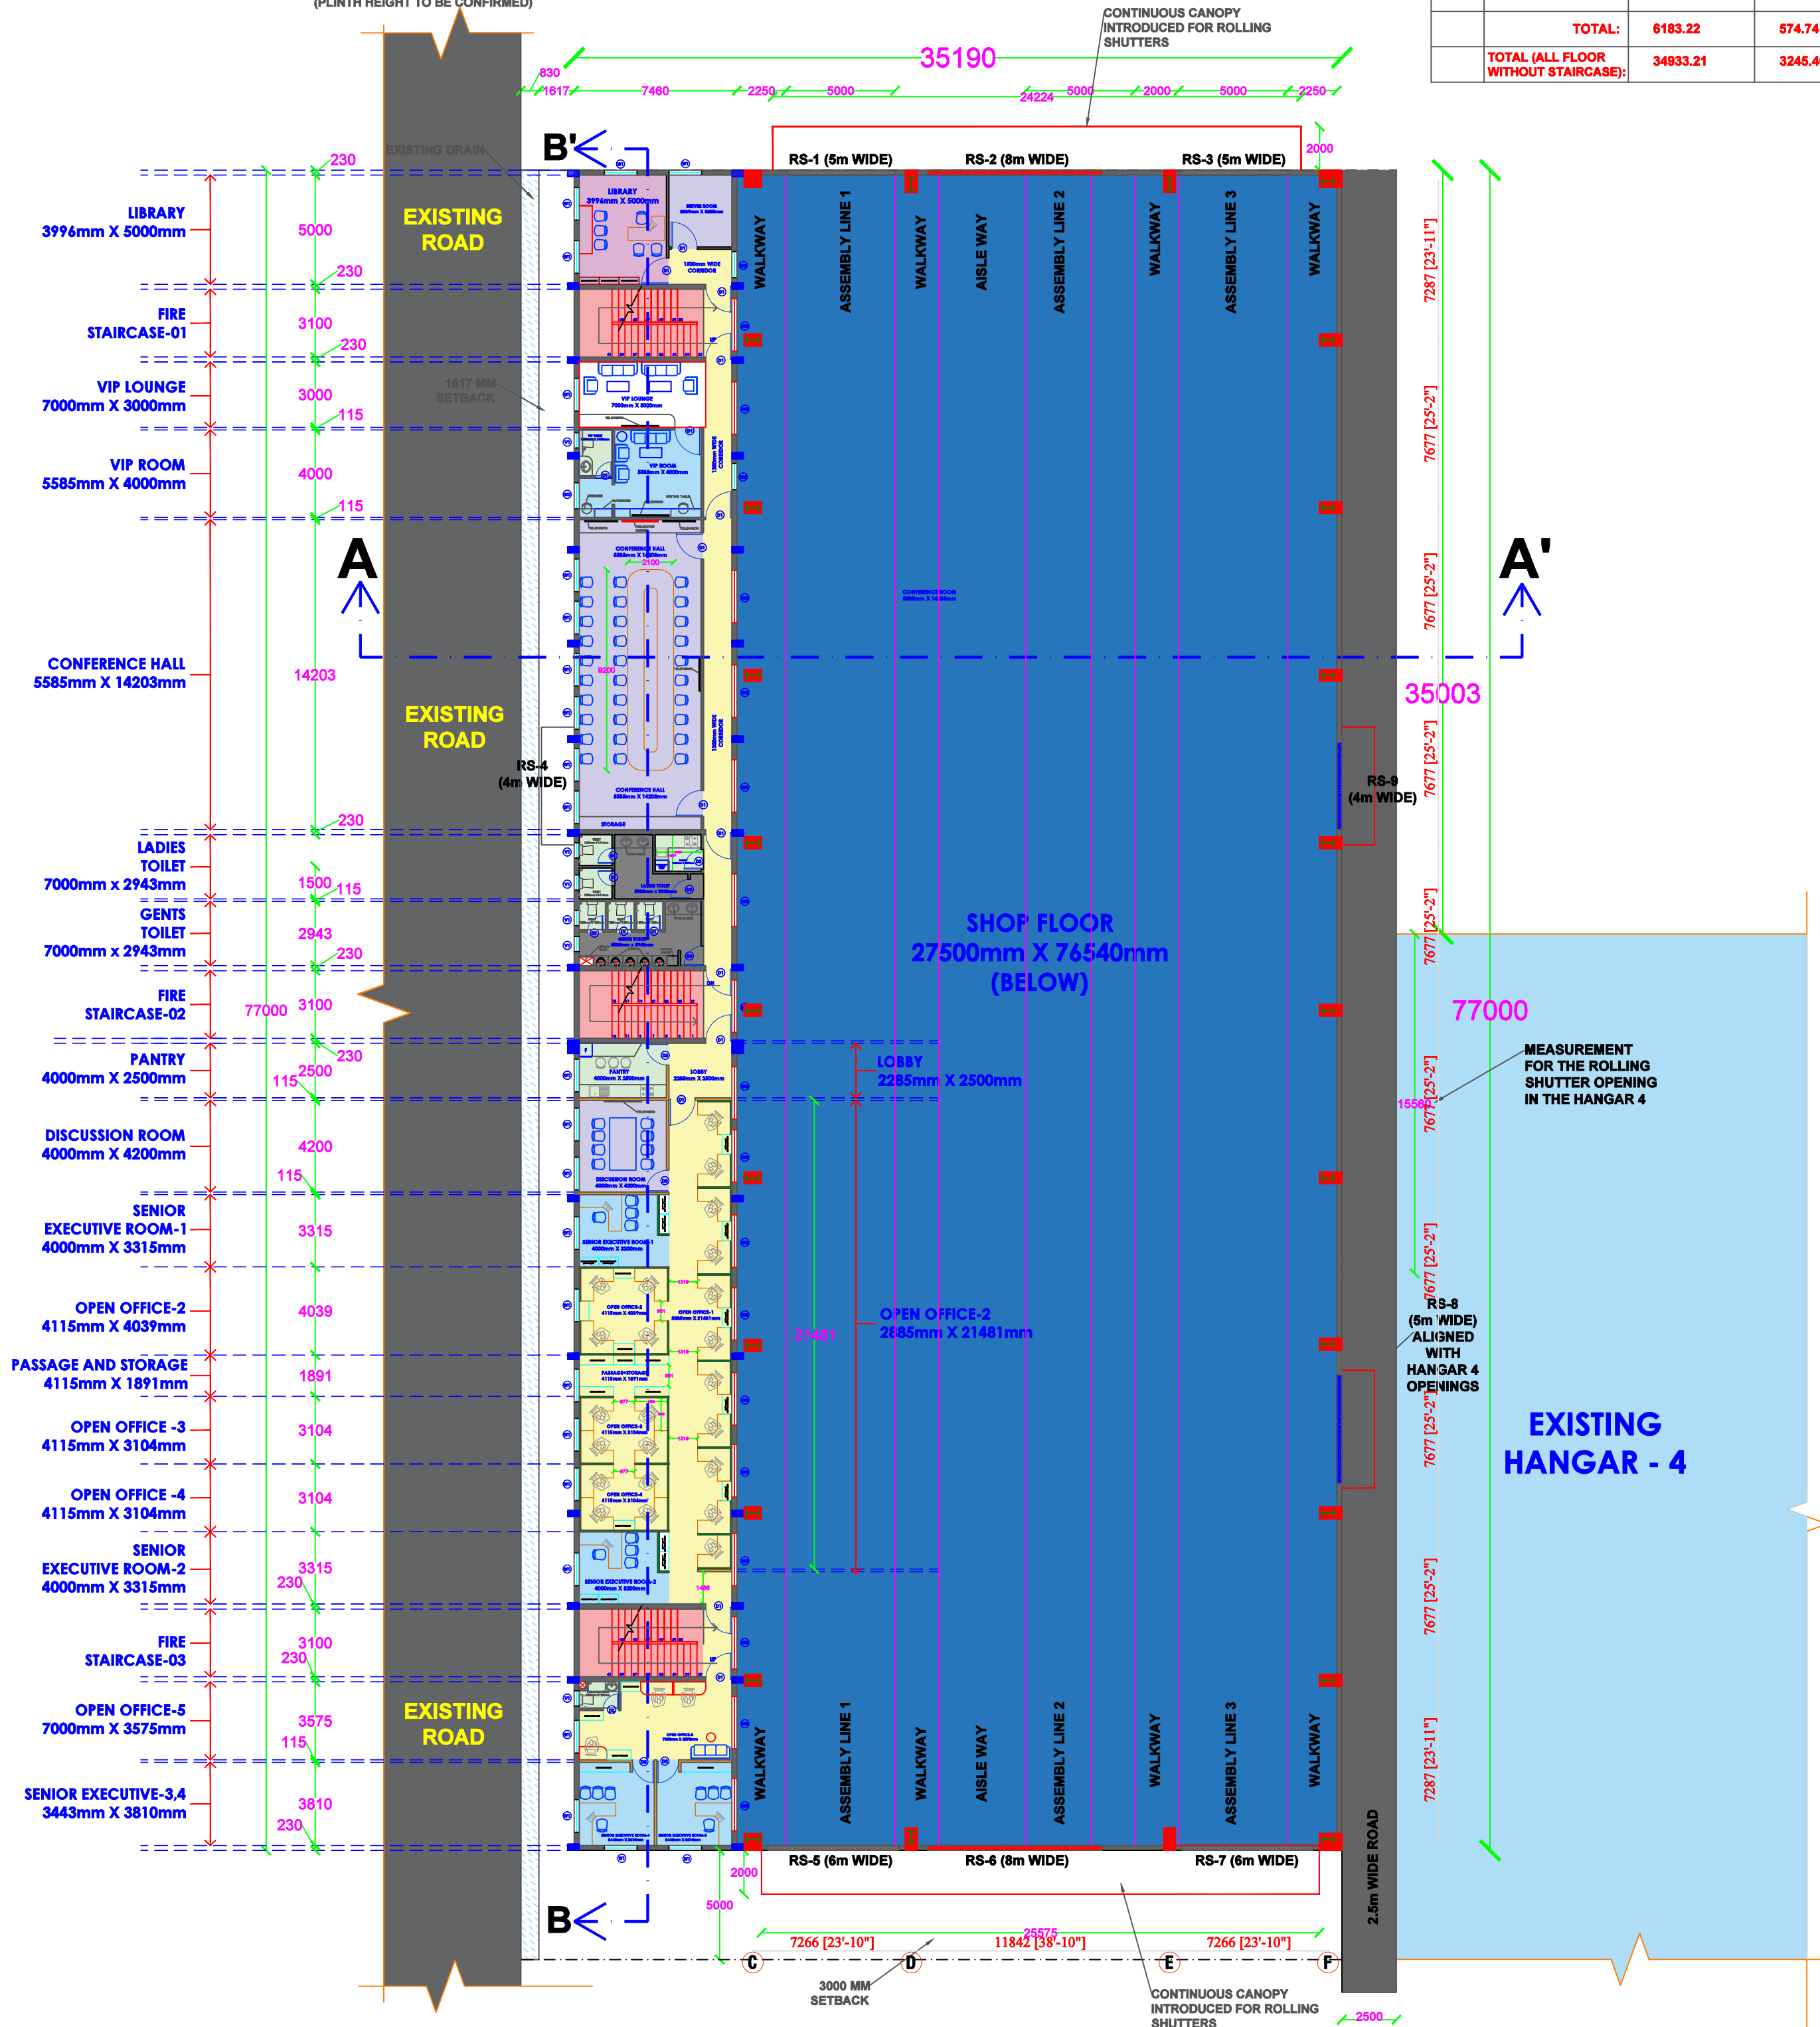

FIRST Floor Plan

Any discrepancy between the architectural and consultants dwg have to be brought to the Architect's notice for approval if not, it is contractor's responsibility. All dimensions are given in feet and inches. Do not scale drawings, follow only the dimensions mentioned. All dimensions to be checked at site. Do not use the drawing for any other purpose other than mentioned.

SPECIFIC NOTES -

All dimensions are in Meter

PROJECT TITLE- BEML

HANGAR-5

CLIENT-

BEML

CONSULTANCY-



SG STRUCTURAL ENGINEERS ARCHITECTS  
S3, M.A. Palanichamy Street, K.K. Padur, Coimbatore-38  
Ph: 0422-2450245, 2453323. Email: sgprg@1998@gmail.com  
www.sgstructural.com

ARCHITECTS-

Ar. ASHOK.G

DWG TITLE -

DRAWN BY -

Ar. AAKASH KARTHICK V

CHECKED BY -


Ar.Ashok

DATE- 01.02.2024


SHEET - 3/8





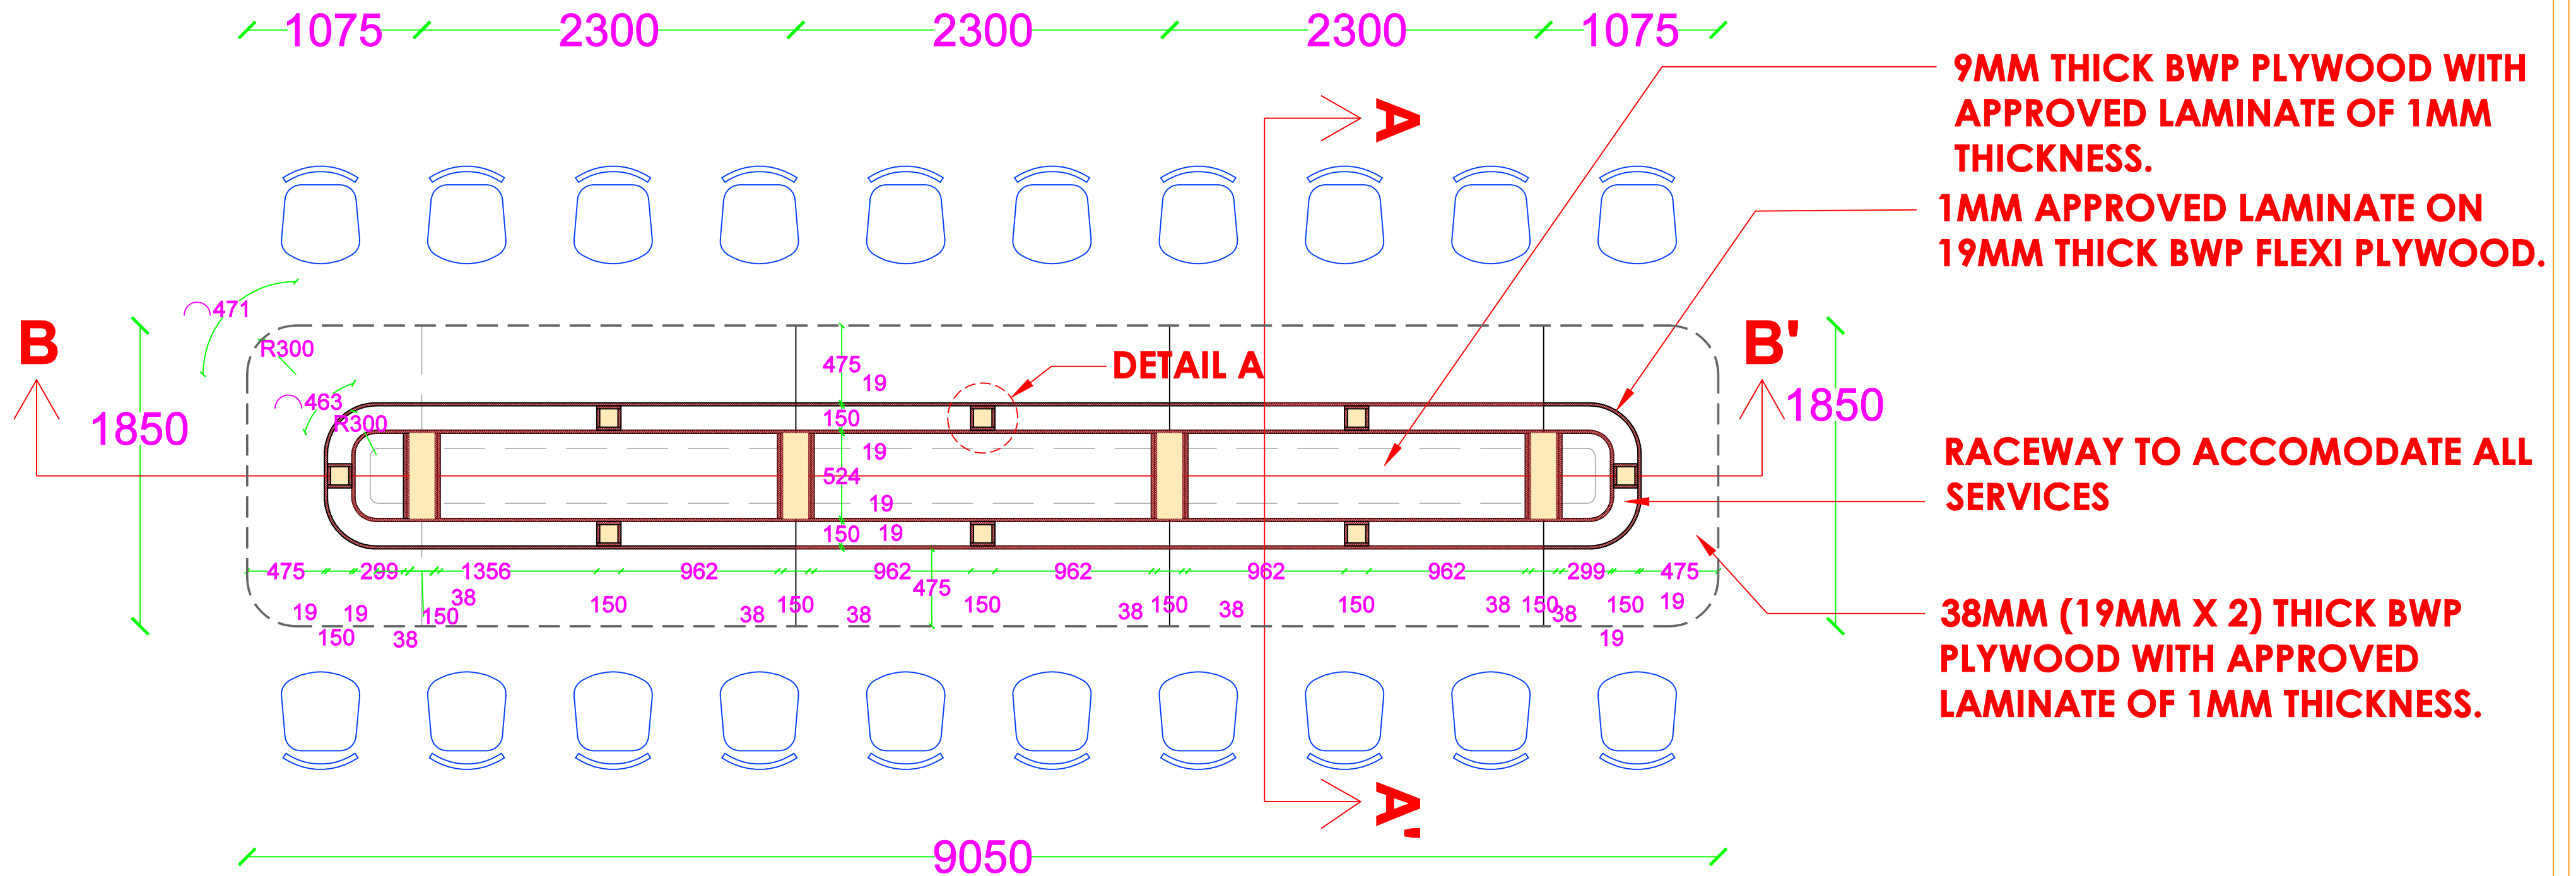

PLAN AT 600MM

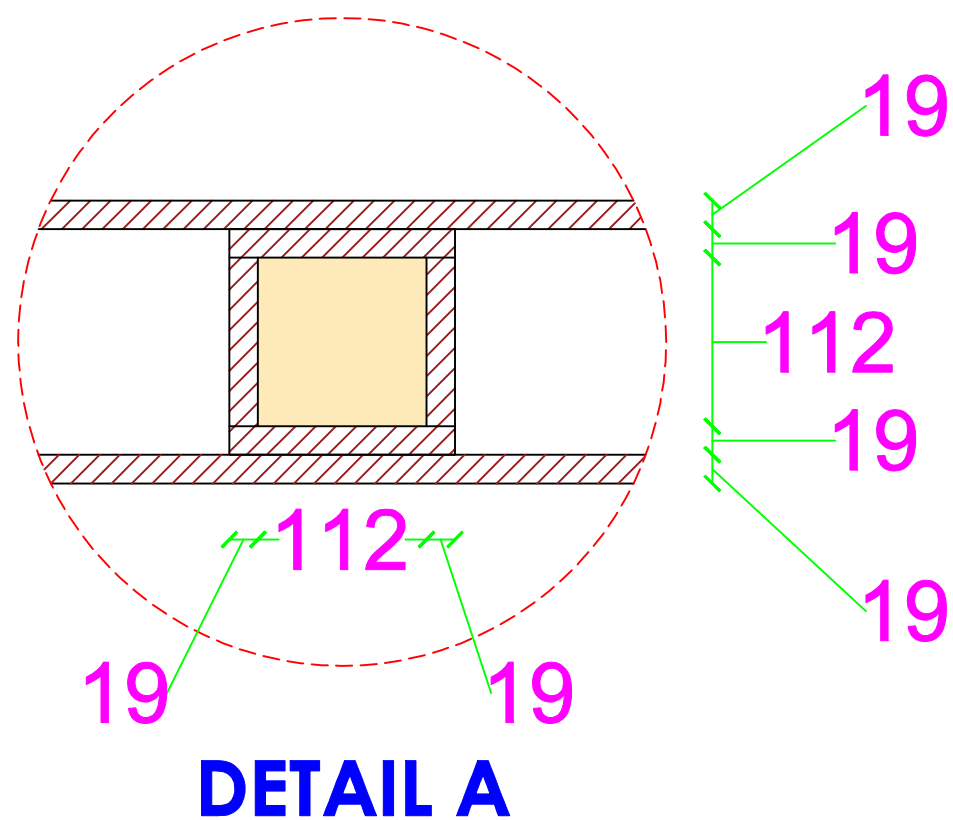

NOTES:

1. CUSTOM MADE CONSISTING OF 5 PARTS TOP MADE OUT OF 38MM (19MMX2) THICK BWP PLYWOOD.
2. SUITABLE RACEWAYS TO ACCOMMODATE ALL SERVICES UNDER TABLE TOP TO BE PROVIDED WITH SWITCHES/ SOCKETS ON TABLE AS SHOWN IN DRAWING.
3. ALL VERTICAL AND HORIZONTAL SUPPORTS TO BE FINISHED WITH 1MM APPROVED LAMINATE.


FIRST FLOOR - CONFERENCE HALL TABLE - DETAILED DRAWING - SHEET 01

Any discrepancy between the architectural and consultants dwg have to be brought to the Architect's notice for approval if not, it is contractor's responsibility. All dimensions are given in feet and inches. Do not scale drawings, follow only the dimensions mentioned. All dimensions to be checked at site. Do not use the drawing for any other purpose other than mentioned.


SPECIFIC NOTES -

All dimensions are in feet and inches


PROJECT TITLE-	CLIENT -	CONSULTANCY-	ARCHITECT-	DWG TITLE-	
HANGAR -5	BEML		Ar.ASHOK G	DRAWN BY-	CHECKED BY-
				Ar. Dheeraj P	Ar.Ashok
				DATE- 19/02/2024	SHEET - 01/04

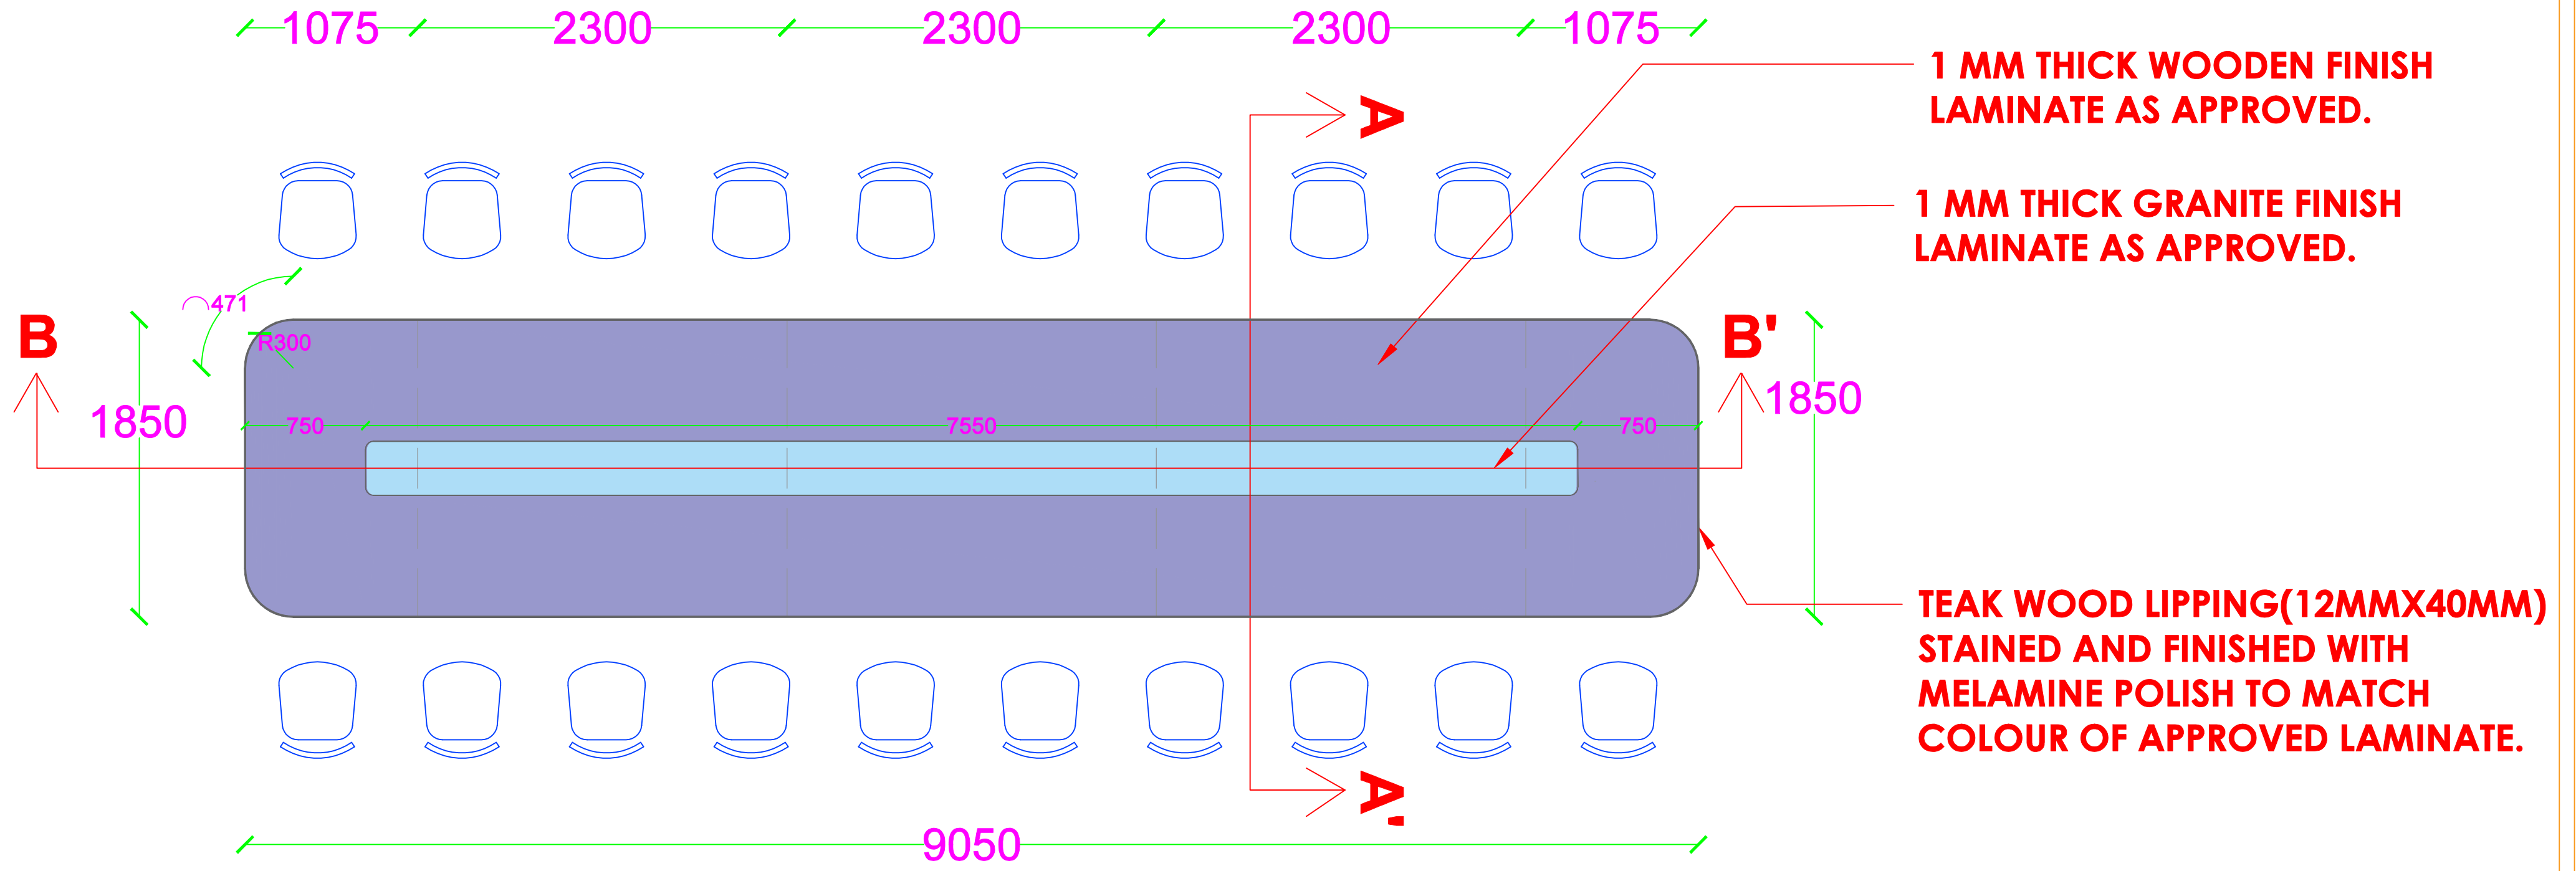

**PLAN AT 800MM**



1 MM THICK WOODEN FINISH LAMINATE AS APPROVED.



1 MM THICK GRANITE FINISH LAMINATE AS APPROVED.

- NOTES:**
1. CUSTOM MADE CONSISTING OF 5 PARTS TOP MADE OUT OF 38MM (19MMX2) THICK BWP PLYWOOD.
  2. SUITABLE RACEWAYS TO ACCOMMODATE ALL SERVICES UNDER TABLE TOP TO BE PROVIDED WITH SWITCHES/ SOCKETS ON TABLE AS SHOWN IN DRAWING.
  3. ALL VERTICAL AND HORIZONTAL SUPPORTS TO BE FINISHED WITH 1MM APPROVED LAMINATE.

**FIRST FLOOR - CONFERENCE HALL TABLE - DETAILED DRAWING - SHEET 02**


Any discrepancy between the architectural and consultants dwg have to be brought to the Architect's notice for approval if not, it is contractor's responsibility. All dimensions are given in feet and inches. Do not scale drawings, follow only the dimensions mentioned. All dimensions to be checked at site. Do not use the drawing for any other purpose other than mentioned.

**SPECIFIC NOTES -**

All dimensions are in feet and inches

PROJECT TITLE-	CLIENT -	CONSULTANCY-	ARCHITECT-	DWG TITLE-	
				DRAWN BY-	CHECKED BY-
HANGAR -5	BEML	 <b>SG STRUCTURAL ENGINEERS</b> ENGINEERS/ARCHITECTS S3, M.A. Patel Chowk, Street, K.C. Patel, Chokkibet-38 Ph: 0422-2450245, 2453303. Email: sgstructural@gmail.com www.sgstructural.com	Ar.ASHOK G	Ar. Dheeraj P	Ar.Ashok
				DATE- 27/02/2024	SHEET - 02/04




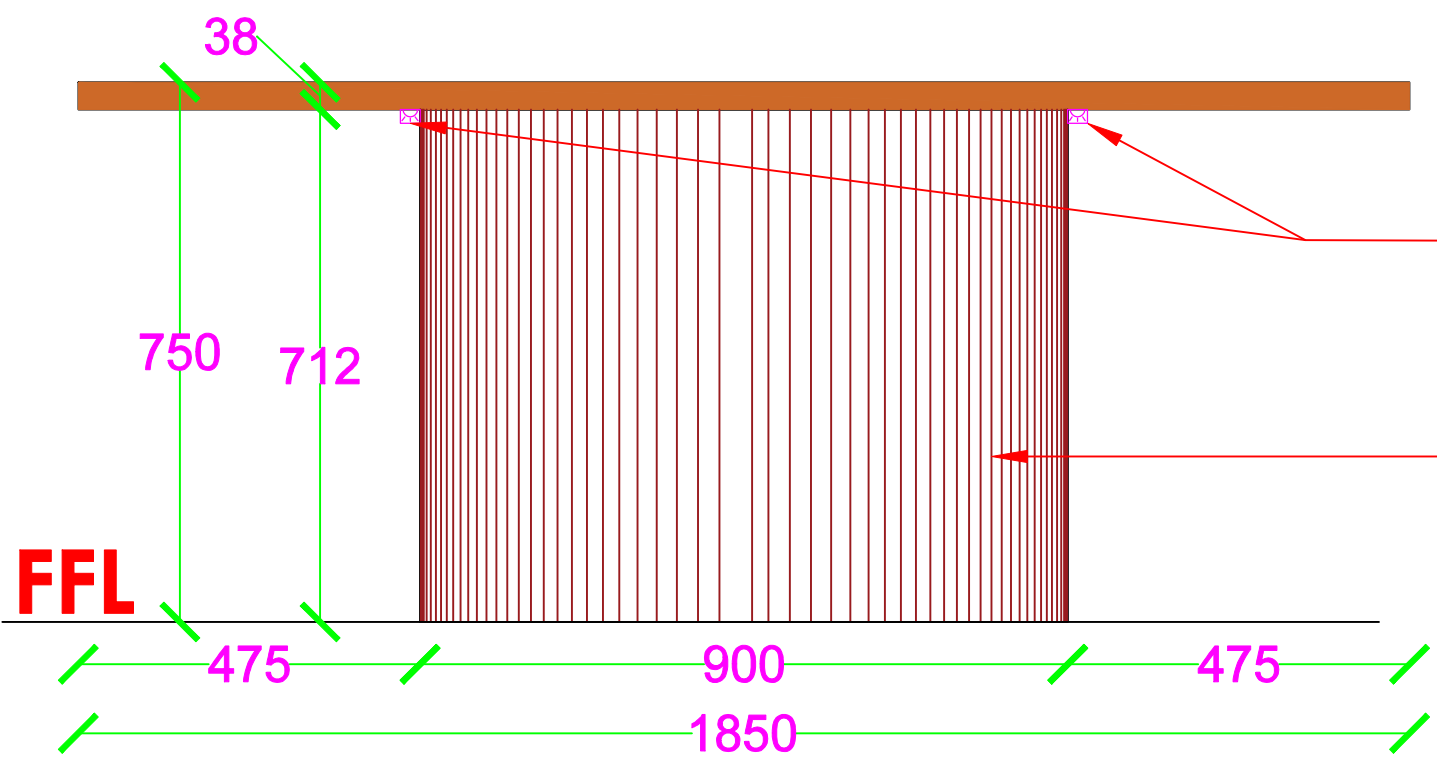

ELEVATION A

LED STRIP LIGHT (WARM WHITE) INSIDE ALUMINUM CHANNEL WITH ACRYLIC DIFFUSER.

1MM APPROVED LAMINATE ON 19MM THICK BWP FLEXI PLYWOOD.

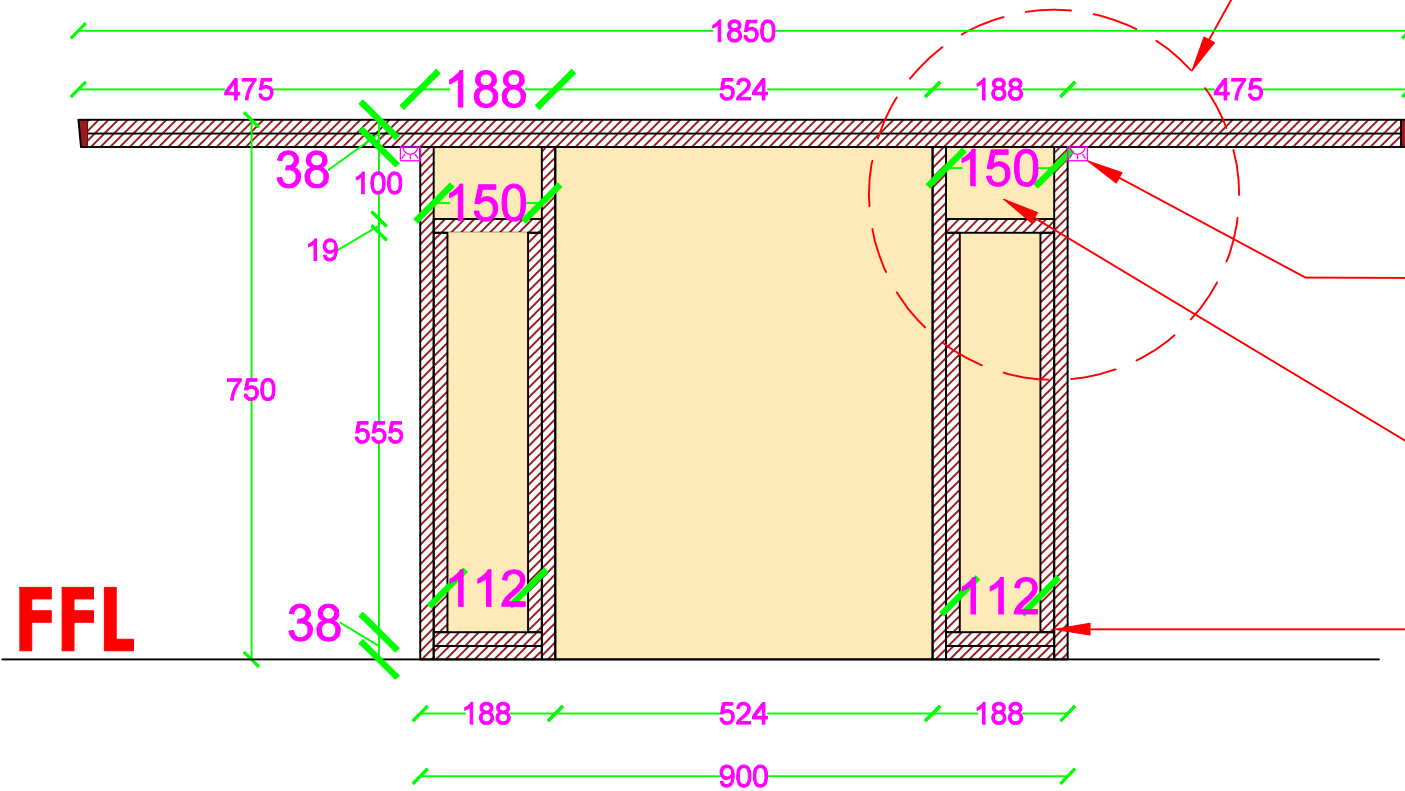

SECTION AA'

DETAIL A

TEAK WOOD LIPPING (12MM X40MM) STAINED AND FINISHED WITH MELAMINE POLISH TO MATCH COLOUR OF APPROVED LAMINATE.


LED STRIP LIGHT (WARM WHITE) INSIDE ALUMINUM CHANNEL WITH ACRYLIC DIFFUSER.

RACEWAY TO ACCOMODATE ALL SERVICES

38MM (19MM X 2) THICK BWP WITH APPROVED LAMINATE OF 1MM THICKNESS.



0.8MM THICKNESS - OFF WHITE LAMINATE

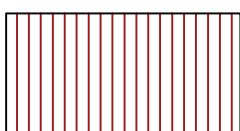

NEW MIKA LAMINATE - 3476 GRV - ZENITH BROWN (GROOVE-WOODGRAIN)

38MM (19MM X 2) THICK BWP WITH APPROVED LAMINATE OF 1MM THICKNESS.

LED STRIP LIGHT (WARM WHITE) INSIDE ALUMINUM CHANNEL WITH ACRYLIC DIFFUSER.

RACEWAY TO ACCOMMODATE ALL SERVICES

NOTES:

1. CUSTOM MADE CONSISTING OF 5 PARTS TOP MADE OUT OF 38MM (19MMX2) THICK BWP.

2. SUITABLE RACEWAYS TO ACCOMMODATE ALL SERVICES UNDER TABLE TOP TO BE PROVIDED WITH SWITCHES/ SOCKETS ON TABLE AS SHOWN IN DRAWING.

3. ALL VERTICAL AND HORIZONTAL SUPPORTS TO BE FINISHED WITH 1MM APPROVED LAMINATE.

DETAIL A



FIRST FLOOR - CONFERENCE HALL TABLE - DETAILED DRAWING - SHEET 03

Any discrepancy between the architectural and consultants dwg have to be brought to the Architec's notice for approval if not, it is contractor's responsibility. All dimensions are given in feet and inches. Do not scale drawings, follow only the dimensions mentioned. All dimensions to be checked at site. Do not use the drawing for any other purpose other than mentioned.

**SPECIFIC NOTES -**

All dimensions are in feet and inches

PROJECT TITLE-	CLIENT -	CONSULTANCY-	ARCHITECT-	DWG TITLE -	
HANGAR -5	BEML		Ar.ASHOK G	DRAWN BY -	CHECKED BY -
				Ar. Dheeraj P	Ar.Ashok
				DATE- 27.02.2024	SHEET - 03/04

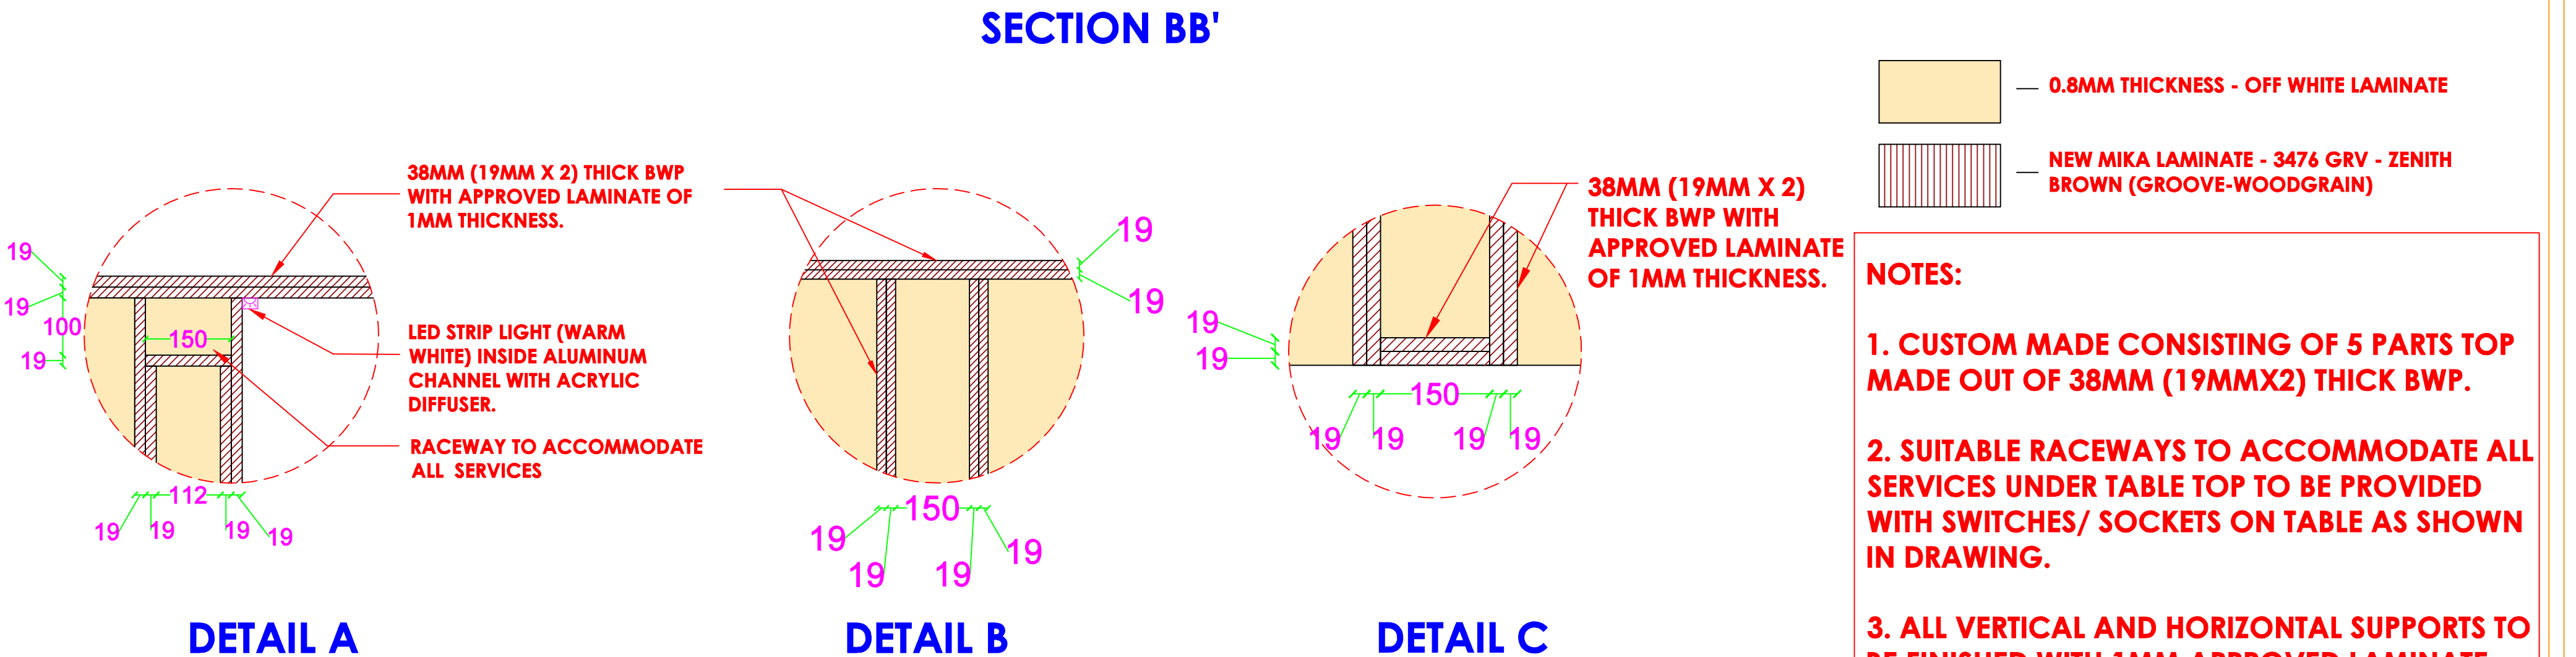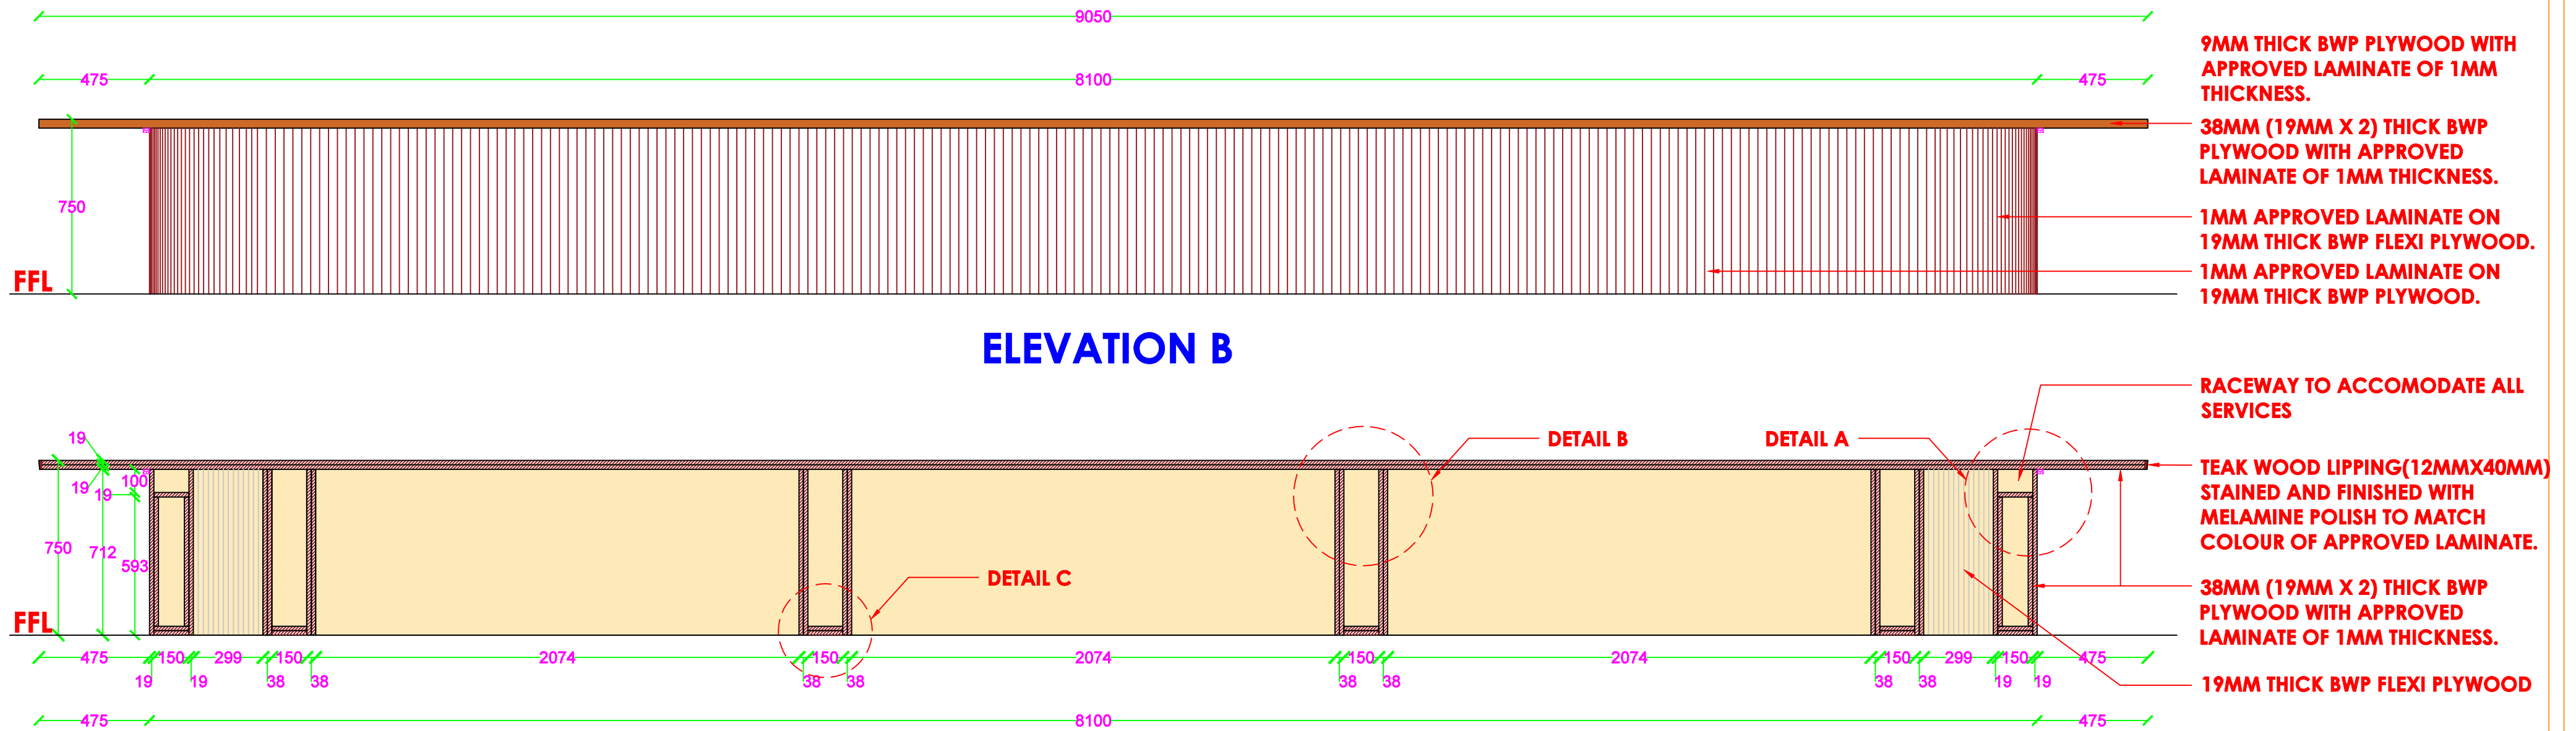

- NOTES:**
1. CUSTOM MADE CONSISTING OF 5 PARTS TOP MADE OUT OF 38MM (19MMX2) THICK BWP.
  2. SUITABLE RACEWAYS TO ACCOMMODATE ALL SERVICES UNDER TABLE TOP TO BE PROVIDED WITH SWITCHES/ SOCKETS ON TABLE AS SHOWN IN DRAWING.
  3. ALL VERTICAL AND HORIZONTAL SUPPORTS TO BE FINISHED WITH 1MM APPROVED LAMINATE.

## FIRST FLOOR - CONFERENCE HALL TABLE - DETAILED DRAWING - SHEET 04

Any discrepancy between the architectural and consultants dwg have to be brought to the Architect's notice for approval if not, it is contractor's responsibility. All dimensions are given in feet and inches. Do not scale drawings, follow only the dimensions mentioned. All dimensions to be checked at site. Do not use the drawing for any other purpose other than mentioned.

**SPECIFIC NOTES -**  
All dimensions are in feet and inches

PROJECT TITLE-	CLIENT -	CONSULTANCY-	ARCHITECT-	DWG TITLE-	
HANGAR -5	BEML	 SG STRUCTURAL ENGINEERS ENGINEERS/ARCHITECTS S.L. M.A. Padmavathy Street, K.S. Pudur, Coimbatore-38 Ph: 0422-2450245, 2453333. Email: sge@sgsge.com, www.sgsge.com	Ar.ASHOK G	DRAWN BY-	CHECKED BY-
				Ar. Dheeraj P	Ar.Ashok
				DATE- 27/02/2024	SHEET - 04/04