


BEML LIMITED, KGF

SUB: CROSS SECTIONAL DETAILS OF STONE SETT FLOORING TO BE CARRIED OUT NEAR
CT FINAL & TESTING PREMISES, EM DIVISION.

Ground level

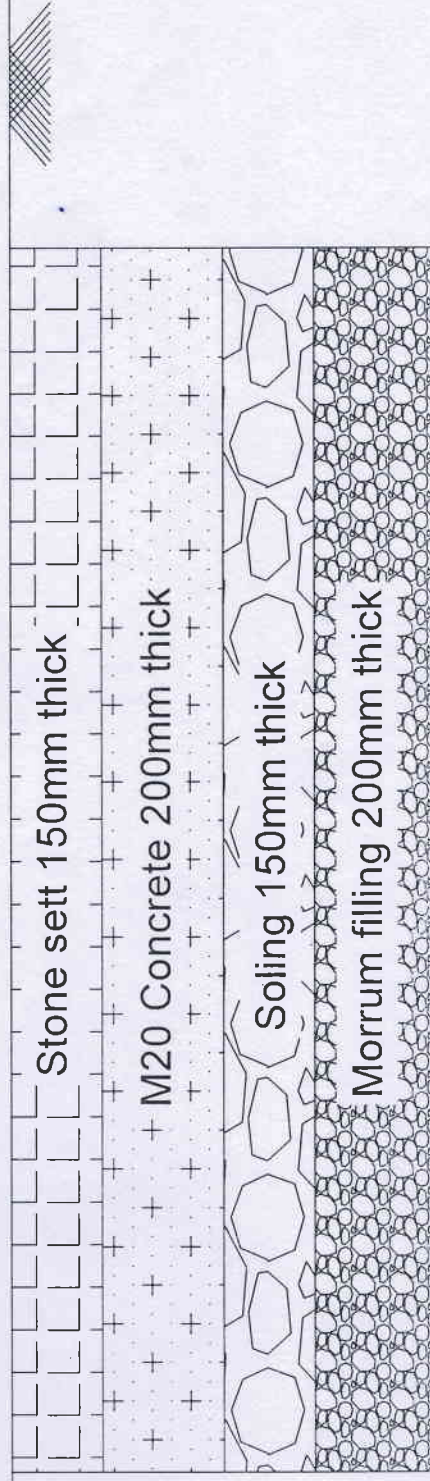

Drawing not to scale.
Follow figured dimension.

[Signature]
ASST. MANAGER

[Signature]
ESC

[Signature]
ES 29/12/13