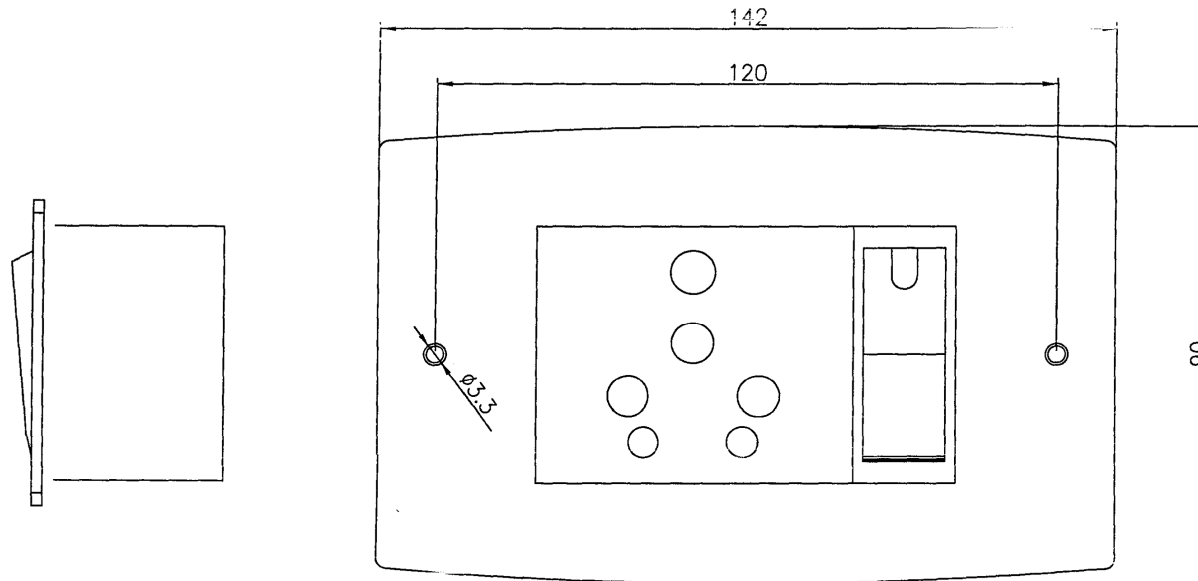


GRADE No.	N1	N2	N3	N4	N5	N6	N7	N8	N9	N10	N11	N12
VALUE	0.025	0.05	0.1	0.2	0.4	0.6	1.0	1.6	2.5	4.0	6.3	10
SYMBOL												
SURFACE ROUGHNESS												

MACHINING DEVIATIONS FOR LINEAR DIMENSIONS	RANGE	2				1			
		0 - 6	6 - 30	30 - 120	120 - 315	315 - 1000	1000 - 2000	2000 - 4000	ABOVE 4000
TOLERANCE		±0.1	±0.2	±0.3	±0.5	±0.8	±1.2	±2	±3
FOR DIMENSIONAL TOLERANCES OF SHEET METAL PARTS AND WELDED STRUCTURES, REFER STD. RD-227									
UNSPECIFIED TOLERANCE FOR LINEAR AND ANGULAR DIMENSIONS REF. IS 2102 (PT-1) (MEDIUM)									
VALUES OF SURFACE TEXTURE SHALL BE AS PER COMPANY STD DS. 1012.C.									
QUALITY OF WELD JOINTS REF. RD-230 MEDIUM							PROTO / PILOT / PRODUCTION		



SWITCH SOCKET:

SOCKET: W26424 WHITE, 16A,230V AC

 
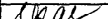
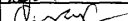


SWITCH WITH INDICATOR: W26413A WHITE, 16A,230V AC

WRAPAROUND: W26004 WHITE

MAKE: HONEYWELL

NOTE: 1. PLEASE PROVIDE ABOVE PARTS IN ASSEMBLED CONDITION

2. THE NON METAL MATERIALS OF MOBILE CHANGING SOCKET SHALL CONFORM TO FIRE SAFETY REQUIREMENTS OF EN45545 PART 1 TO 7 (CATEGORY 4-A, HAZARD LEVEL HL3)

SL.No.	QTY	DRG. / STOCK No.		DESCRIPTION		SIZE	COMPANY STD./IS. STD.		Wt.Kg.	
		DETAIL PARTS				MATERIAL				
						PRODUCT				
						JAIPUR METRO CARS				
						SURFACE TREATMENT				
						SCALE		SHEET	Wt.(Kg)	
						NTS		1 OF 1		
						QTY	NEXT ASSY	MODEL	REF DRG	
						TITLE		EDP01199		
						POWER SOCKET, 230V				
						APPROVED 				
						CHECKED 				
						DRAWN 				
						DRG No.				
						ALT				
1	NOTE 2 ADDED	05.04.2020	GIRISH	BY	NAGARAJ	SYLAJA				
ALT	CHANGES	DATE	BY	CKD	APP	 BESL LIMITED R&D, BANGALORE COMPLEX BANGALORE 560 075				
						555-21609				
						